



SITE OPTION A:  
1:500

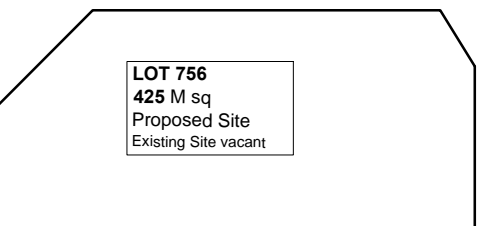





SITE OPTION B:  
1:500

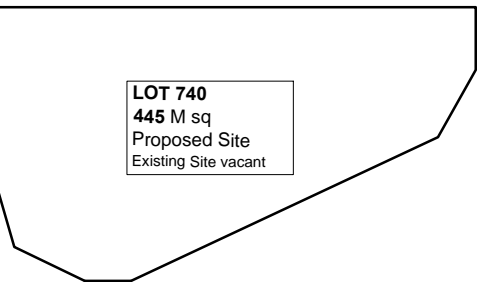

SITE OPTION C:  
1:500

NRAS HOUSING DEVELOPMENT



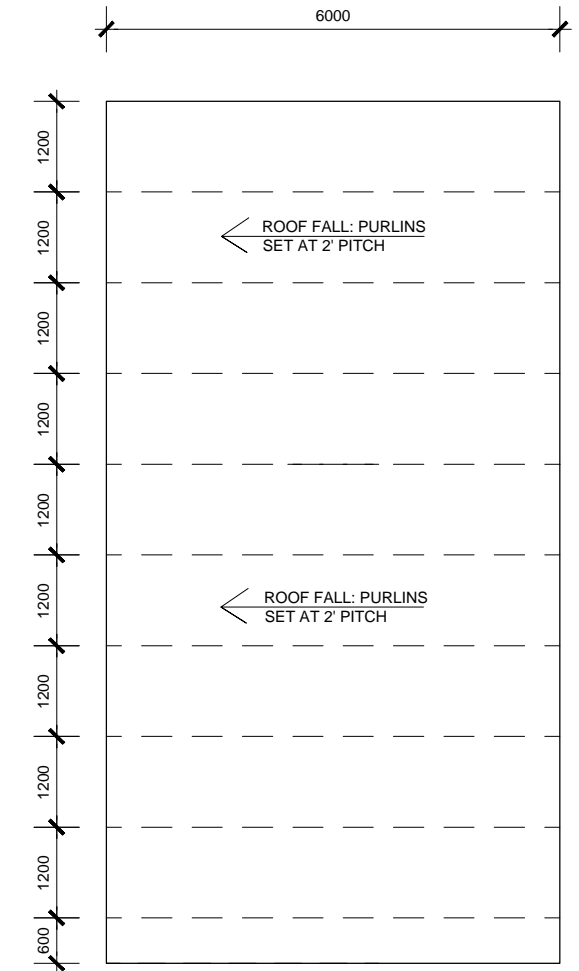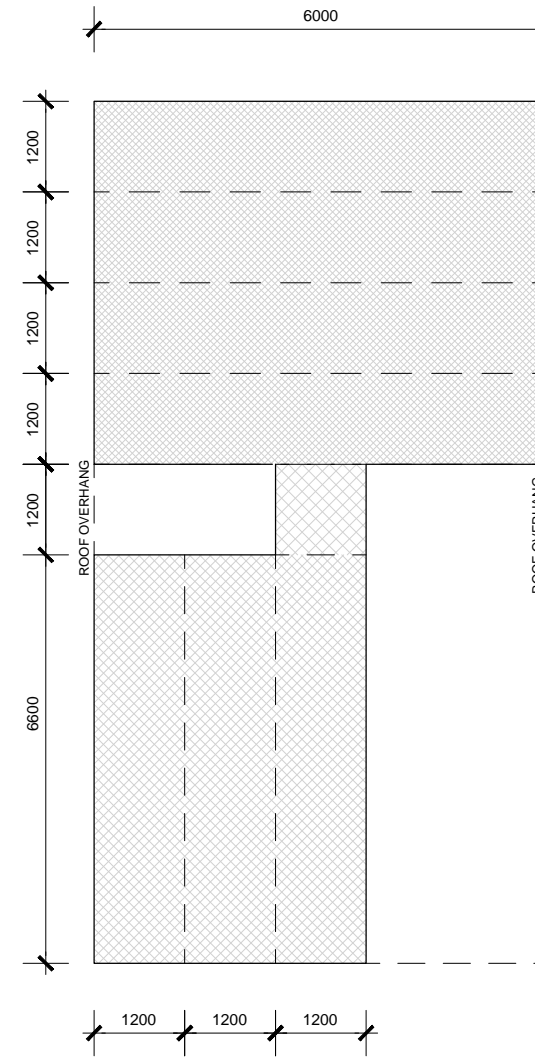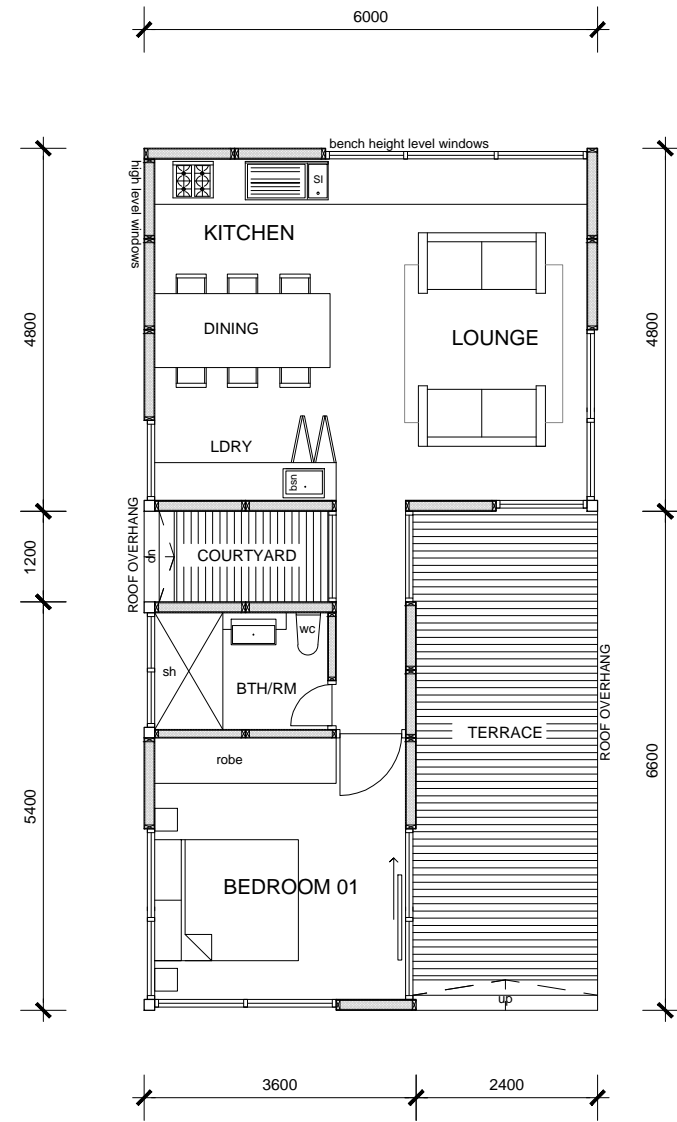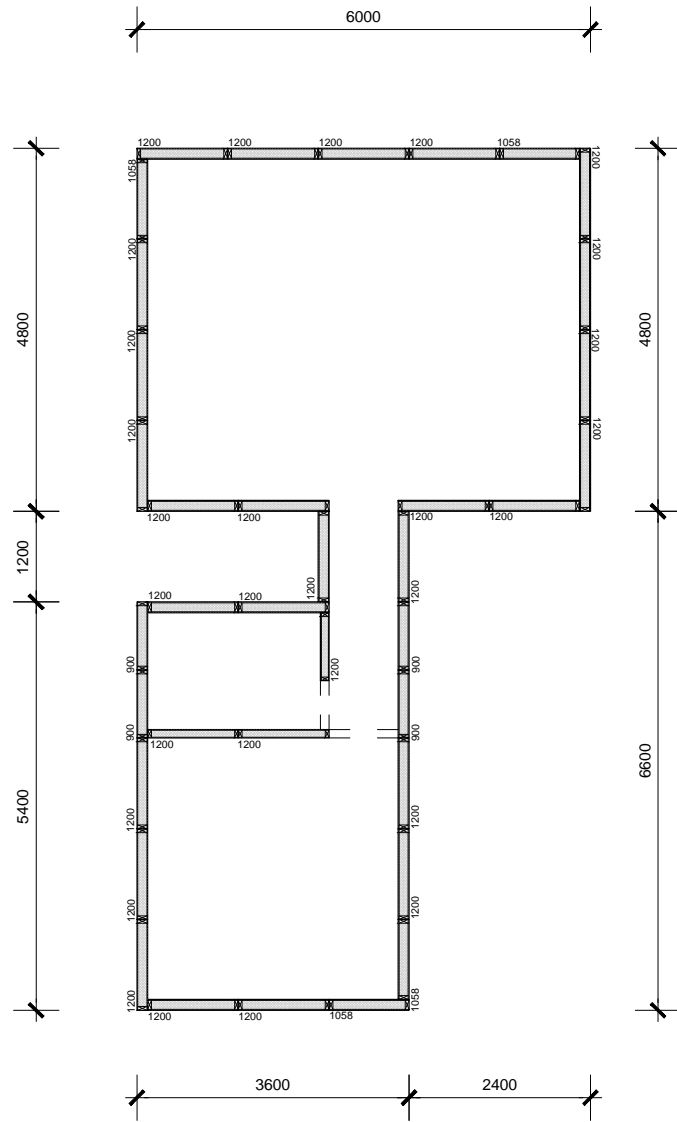

- X 26**  
1200 x 142 WALL PANEL
- X 4**  
1058 x 142 WALL PANEL
- X 2**  
1200 x 112 WALL PANEL
- X 4**  
900 x 142 WALL PANEL
- X 1**  
900 x 112 WALL PANEL

NOTE: GLAZING SUITE AT 1200MM OR 600MM X 2400MM WITH MATCHING INFILL WINDOW WALL PANEL

POD TYPE 01:  
FLOOR PLAN  
AREA: 59.68 M2





FLOOR PANEL LAYOUT

- X 3 1200 x 5400 FLOOR PANELS
- X 1 1200 x 1200 FLOOR PANELS
- X 4 1200 x 6000 FLOOR PANELS

ROOF PANEL LAYOUT

- X 9 1200 x 6000 ROOF PANELS
- X 1 600 x 6000 ROOF PANELS



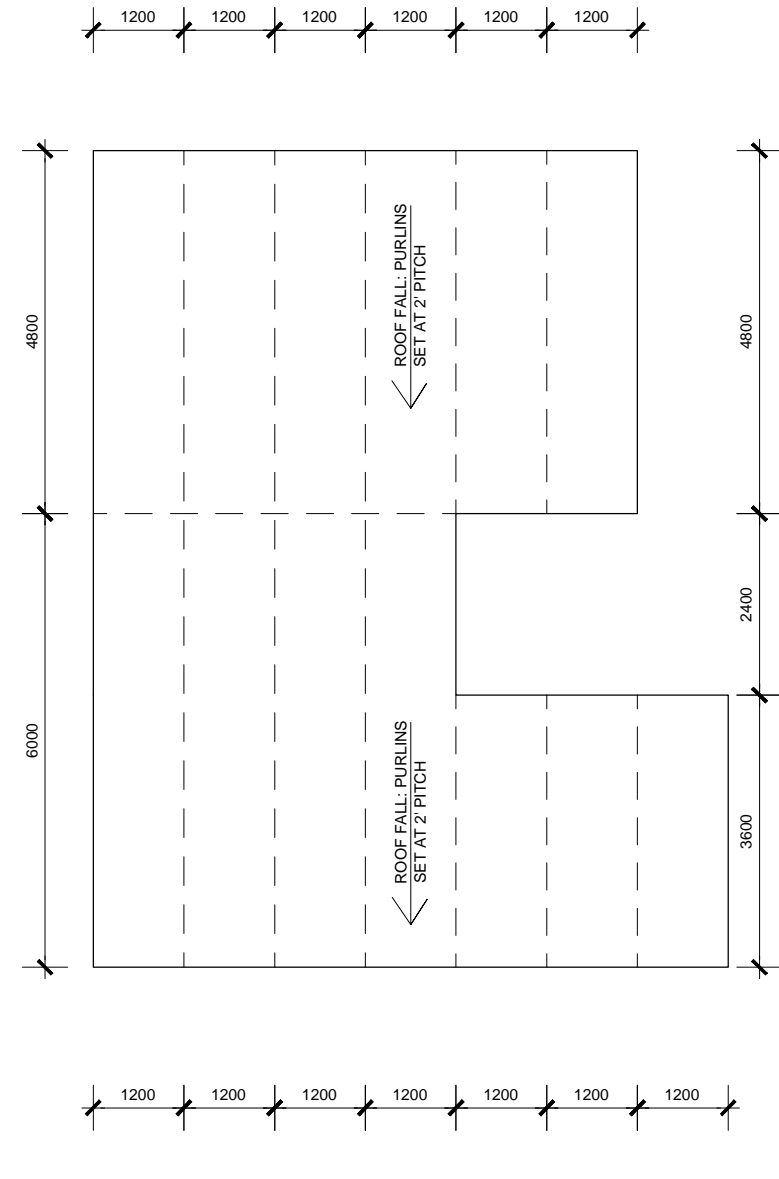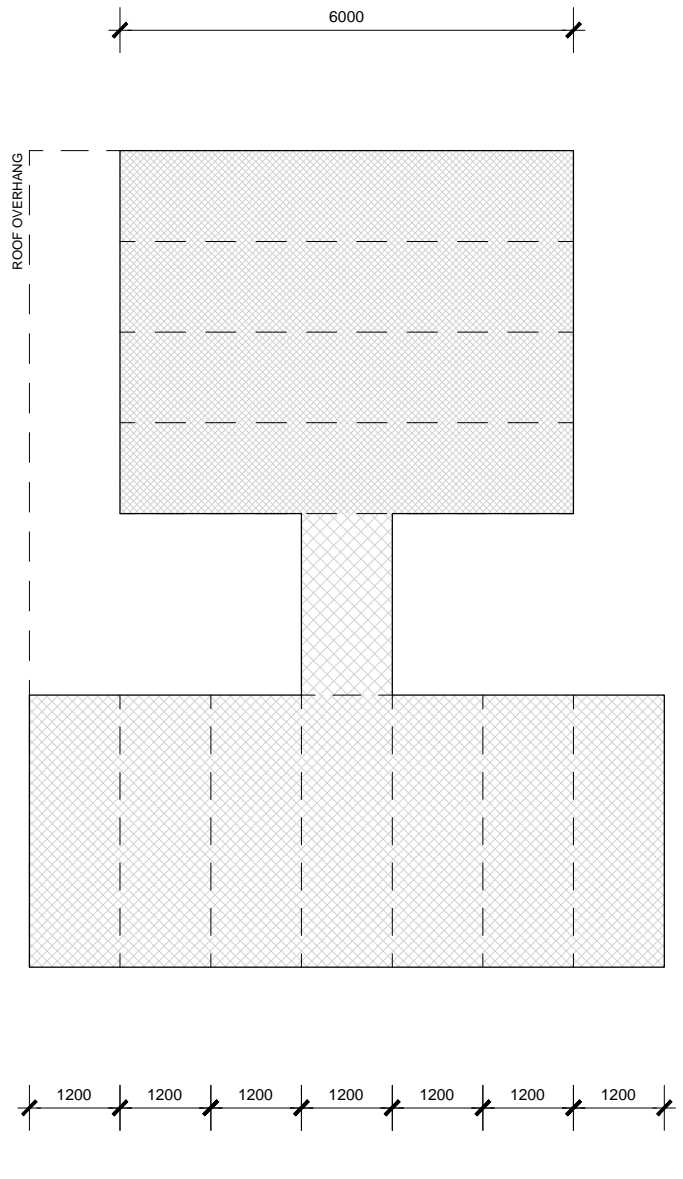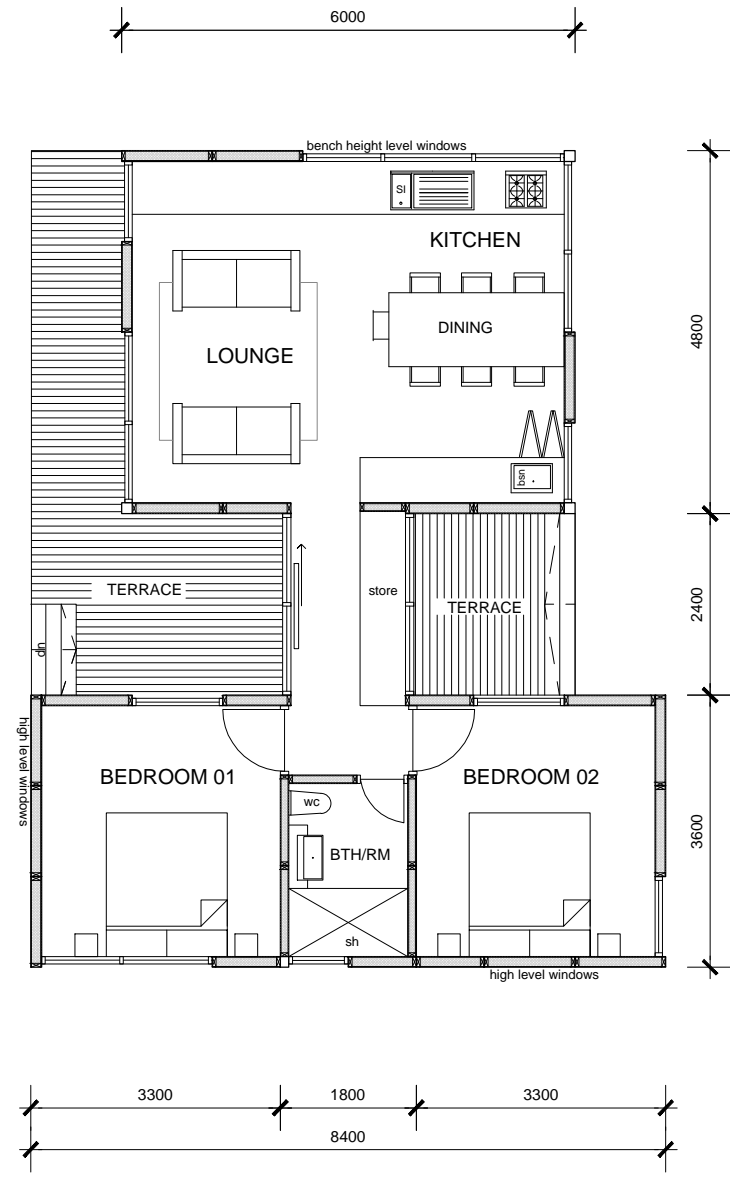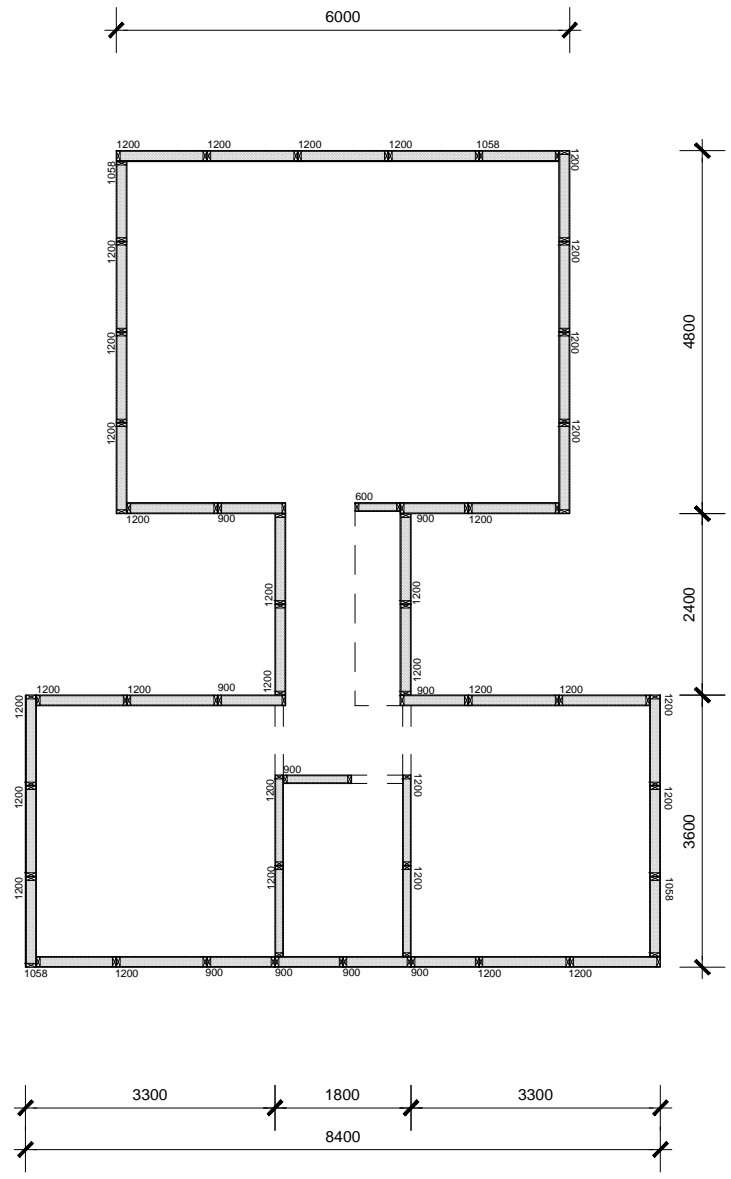


- X 28**  
1200 x 142 WALL PANEL
  - X 4**  
1058 x 142 WALL PANEL
  - X 4**  
1200 x 112 WALL PANEL
  - X 8**  
900 x 142 WALL PANEL
  - X 1**  
900 x 112 WALL PANEL
- NOTE: GLAZING SUITE AT 1200MM OR 600MM X 2400MM WITH MATCHING INFILL WINDOW WALL PANEL
- X 1**  
600 x 112 WALL PANEL

**POD TYPE 02:**  
FLOOR PLAN  
AREA: 61.90 M2


- FLOOR PANEL LAYOUT**
- X 7 1200 x 3600 FLOOR PANELS
  - X 1 1200 x 2400 FLOOR PANELS
  - X 4 1200 x 6000 FLOOR PANELS

- ROOF PANEL LAYOUT**
- X 6 1200 x 4800 ROOF PANELS
  - X 4 1200 x 6000 ROOF PANELS
  - X 3 1200 x 3600 ROOF PANELS



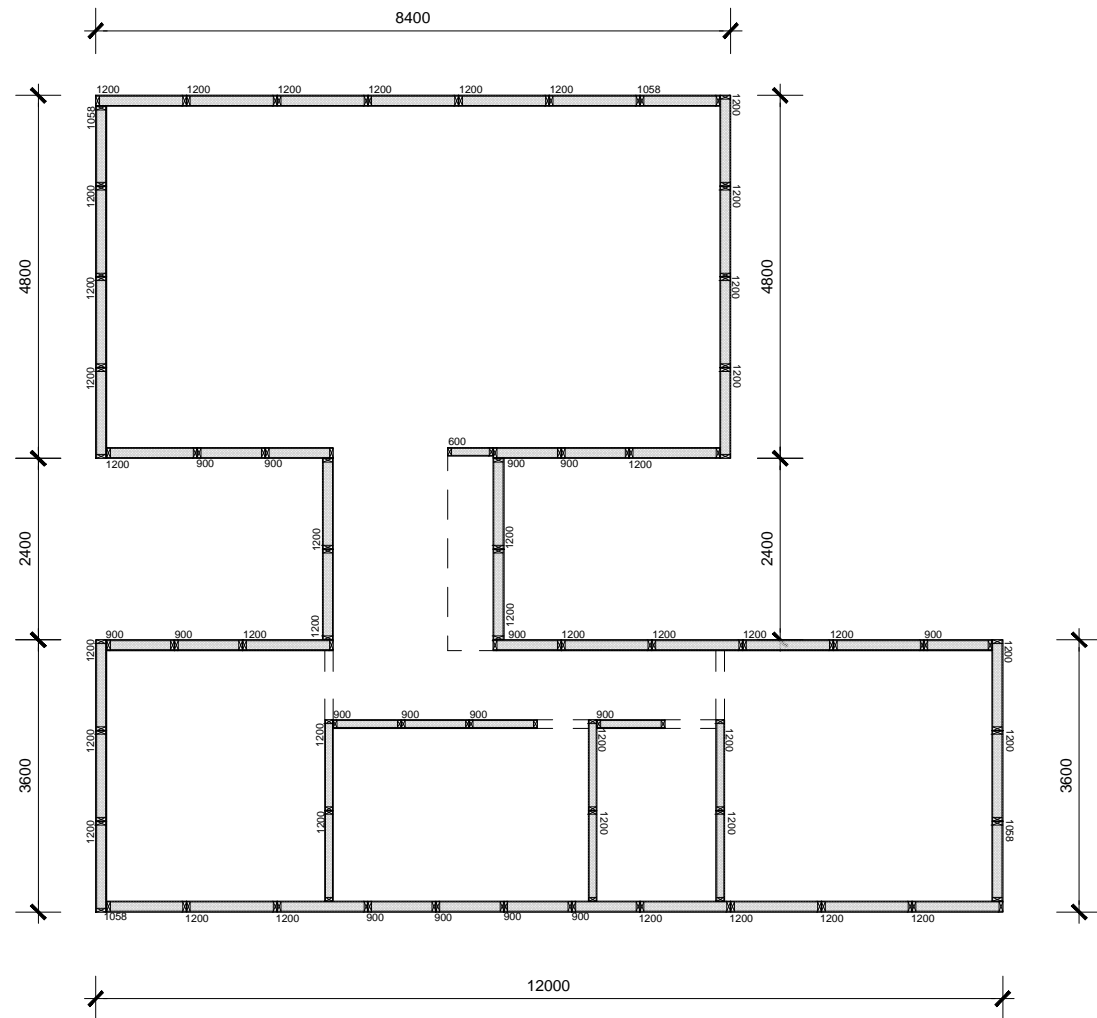


**OR**  
ADDITIONAL BATHROOM

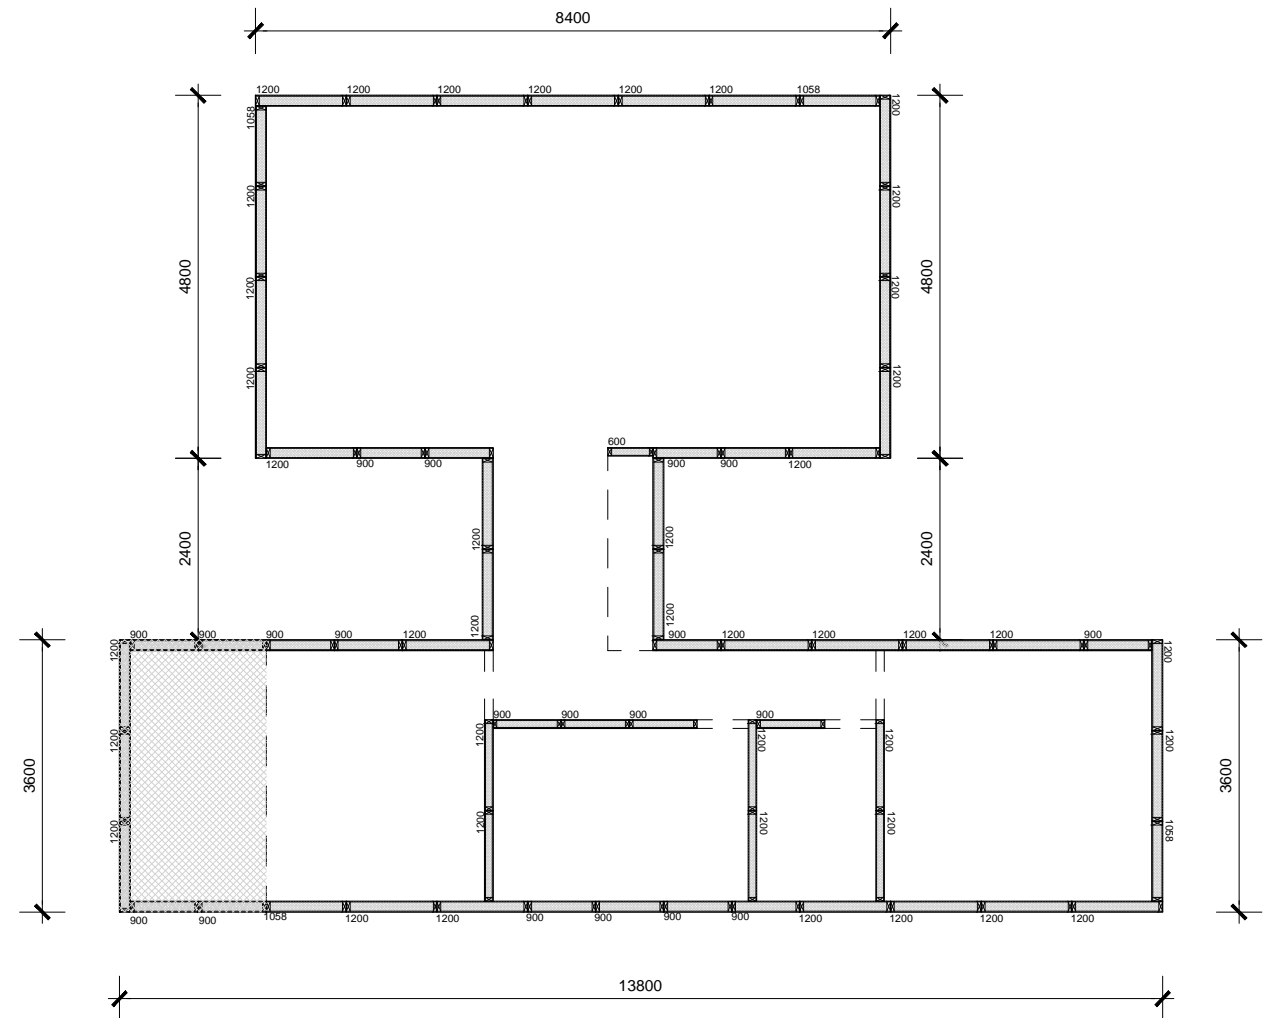


'A'


- X 34**




1200 x 142 WALL PANEL
- X 4**




1058 x 142 WALL PANEL
- X 6**




1200 x 112 WALL PANEL
- X 12**



900 x 142 WALL PANEL
- X 4**



900 x 112 WALL PANEL
- X 1**




600 x 112 WALL PANEL


NOTE: GLAZING SUITE AT 1200MM OR 600MM X 2400MM WITH MATCHING INFILL WINDOW WALL PANEL

'B'


- X 34**




1200 x 142 WALL PANEL
- X 4**




1058 x 142 WALL PANEL
- X 6**




1200 x 112 WALL PANEL
- X 16**



900 x 142 WALL PANEL
- X 4**




900 x 112 WALL PANEL
- X 1**



600 x 112 WALL PANEL


NOTE: GLAZING SUITE AT 1200MM OR 600MM X 2400MM WITH MATCHING INFILL WINDOW WALL PANEL



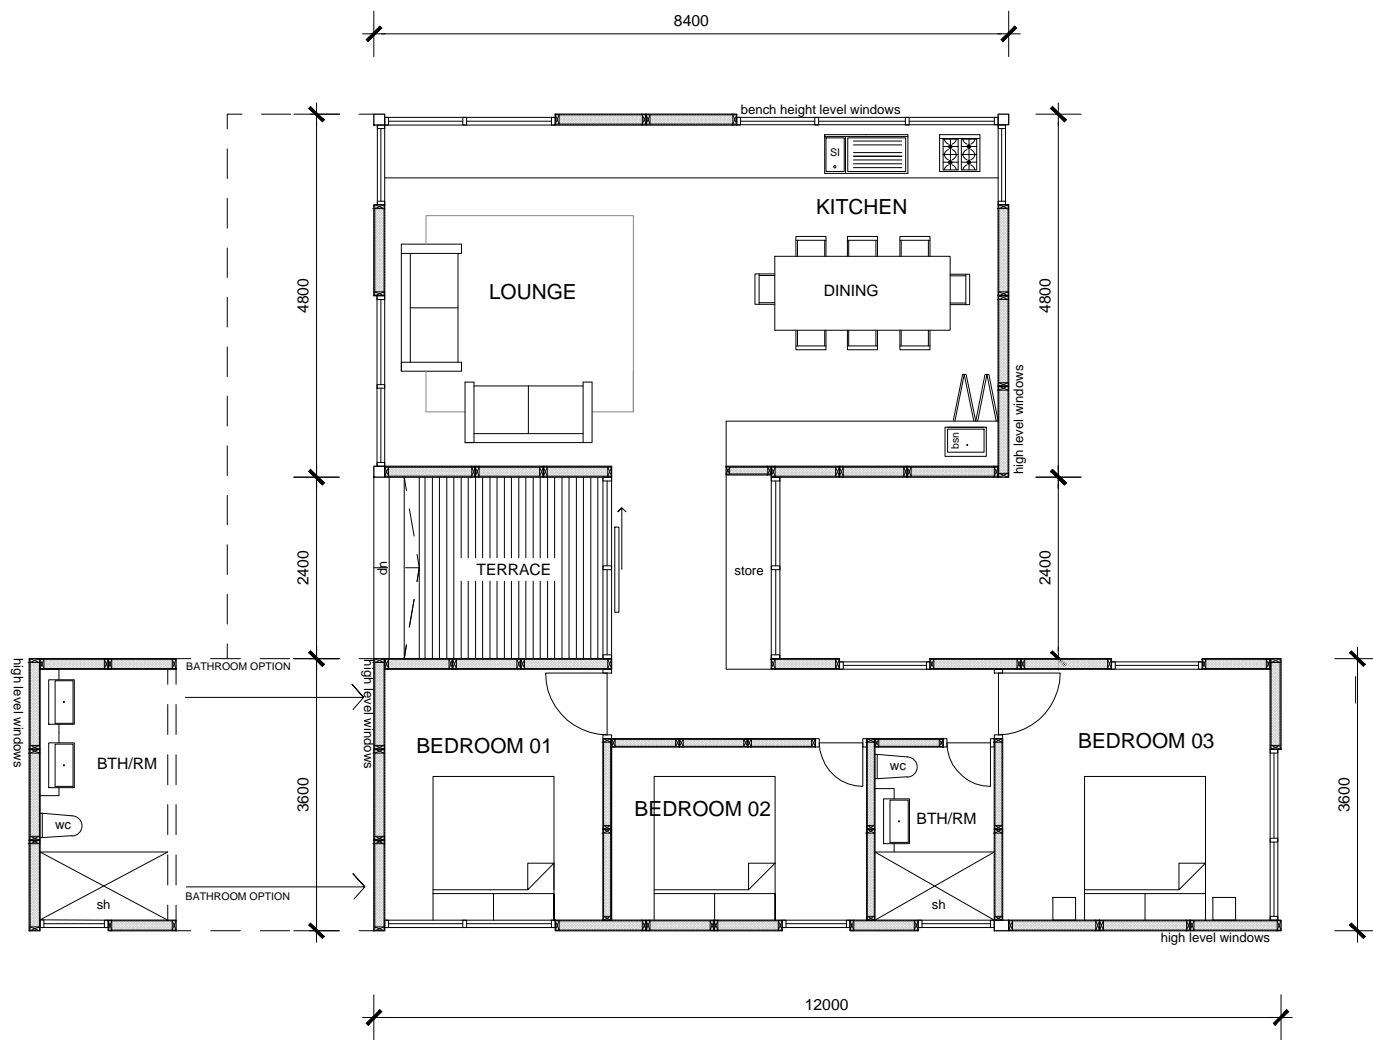

POD TYPE 03 'B':  
FLOOR PLAN  
AREA: 96.28 M2  
ADDITIONAL 7 M2

POD TYPE 03 'A':  
FLOOR PLAN  
AREA: 89.28 M2

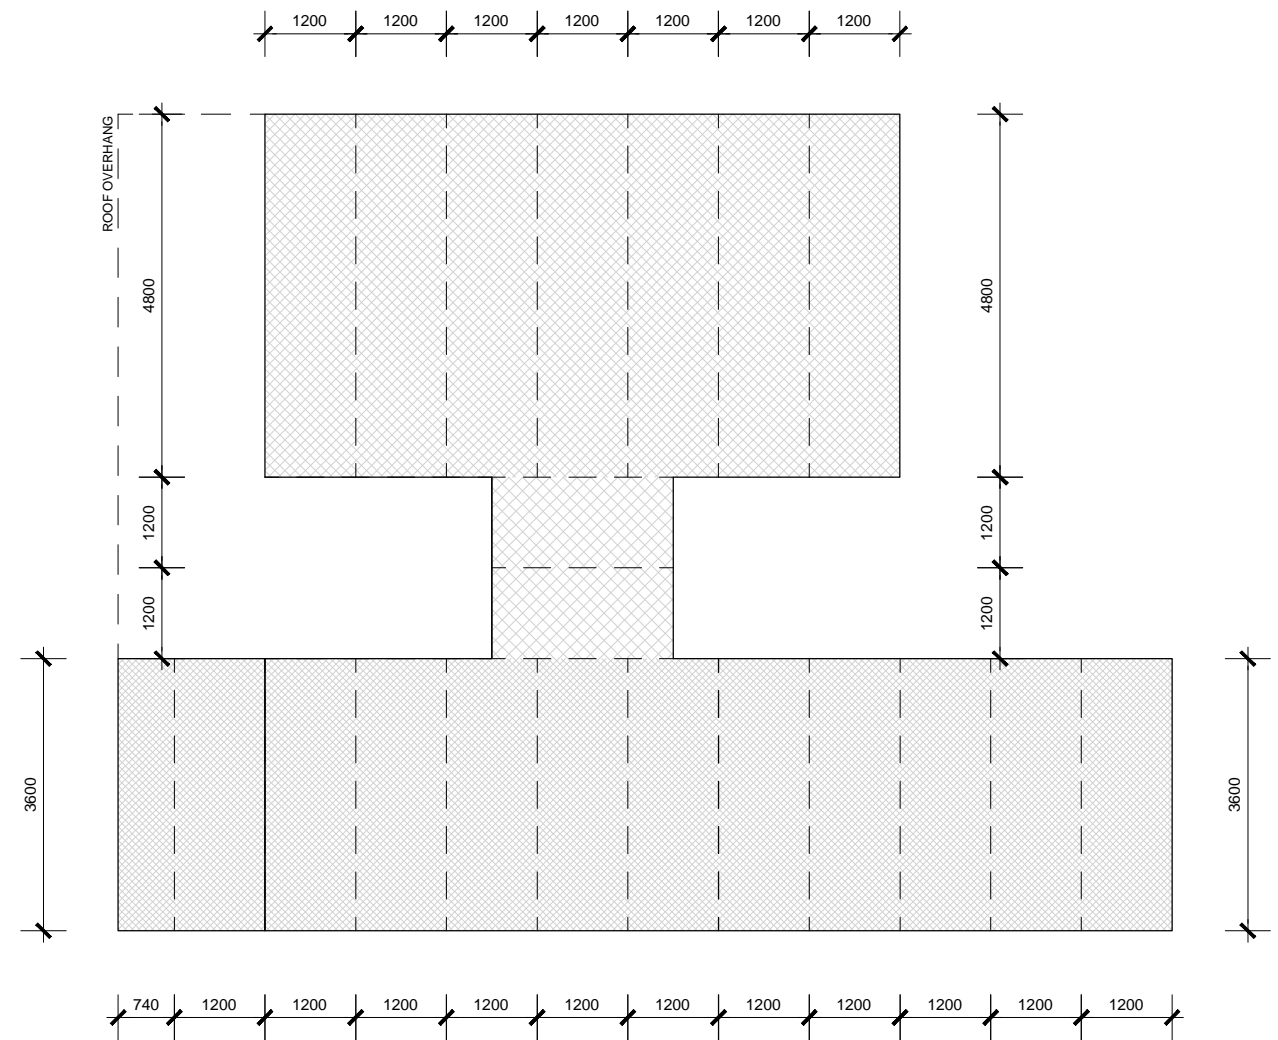


FLOOR PANEL LAYOUT 'A'

- X 7 1200 x 4800 FLOOR PANELS
- X 2 1200 x 5400 FLOOR PANELS
- X 10 1200 x 3600 FLOOR PANELS

FLOOR PANEL LAYOUT 'B'




- X 7 1200 x 4800 FLOOR PANELS
- X 2 1200 x 5400 FLOOR PANELS
- X 1 742 x 3600 FLOOR PANELS
- X 11 1200 x 3600 FLOOR PANELS







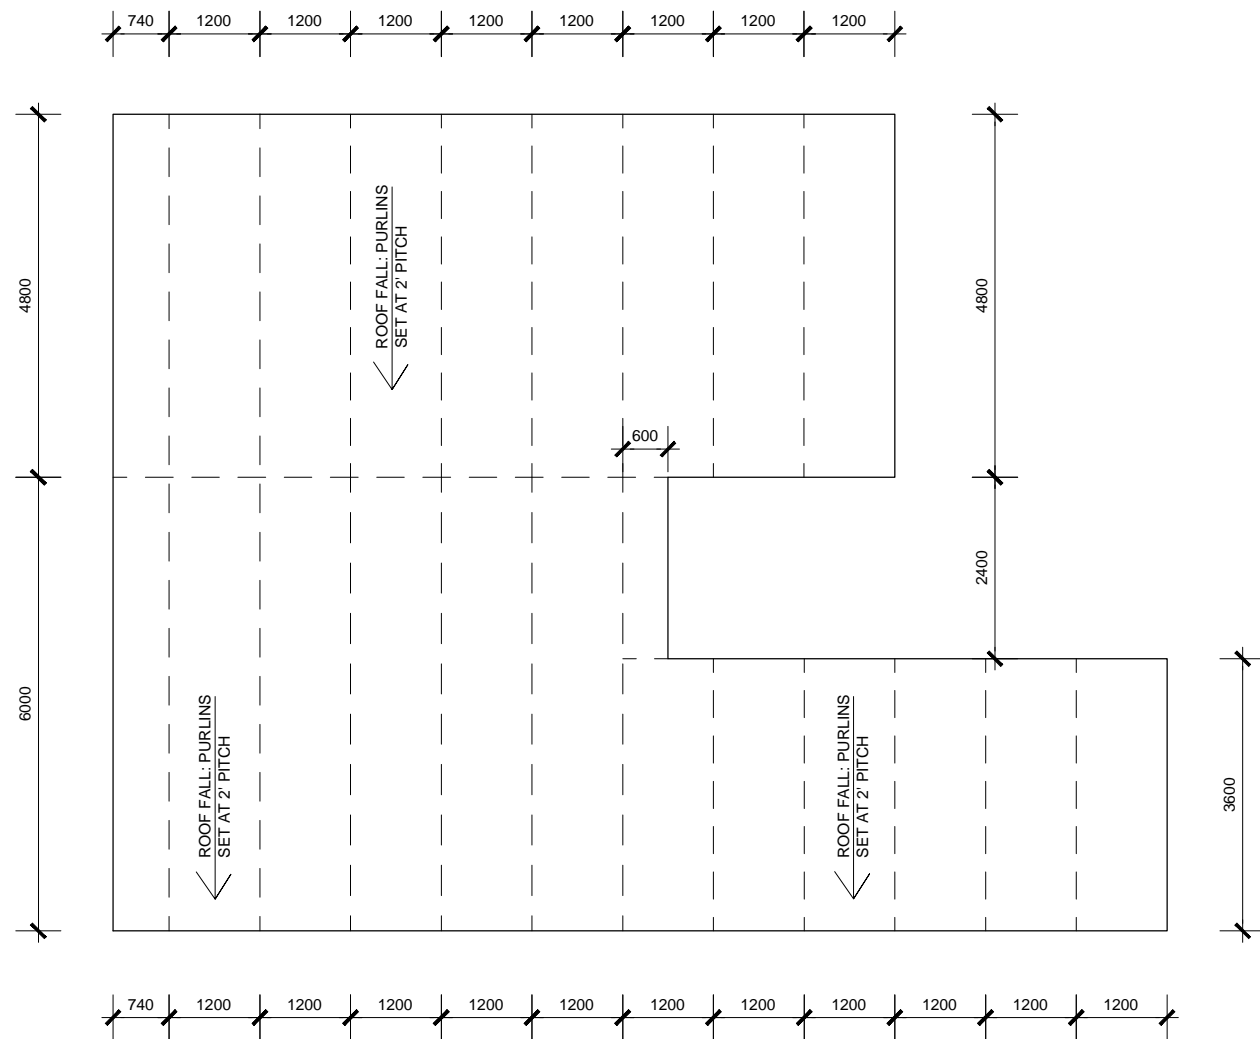





**ROOF PANEL LAYOUT**


- X 8 1200 x 4800 ROOF PANELS
- X 1 742 x 4800 ROOF PANELS
- X 5 1200 x 6000 ROOF PANELS
- X 1 742 x 6000 ROOF PANELS
- X 6 1200 x 3600 ROOF PANELS
- X 1 600 x 2400 ROOF PANELS

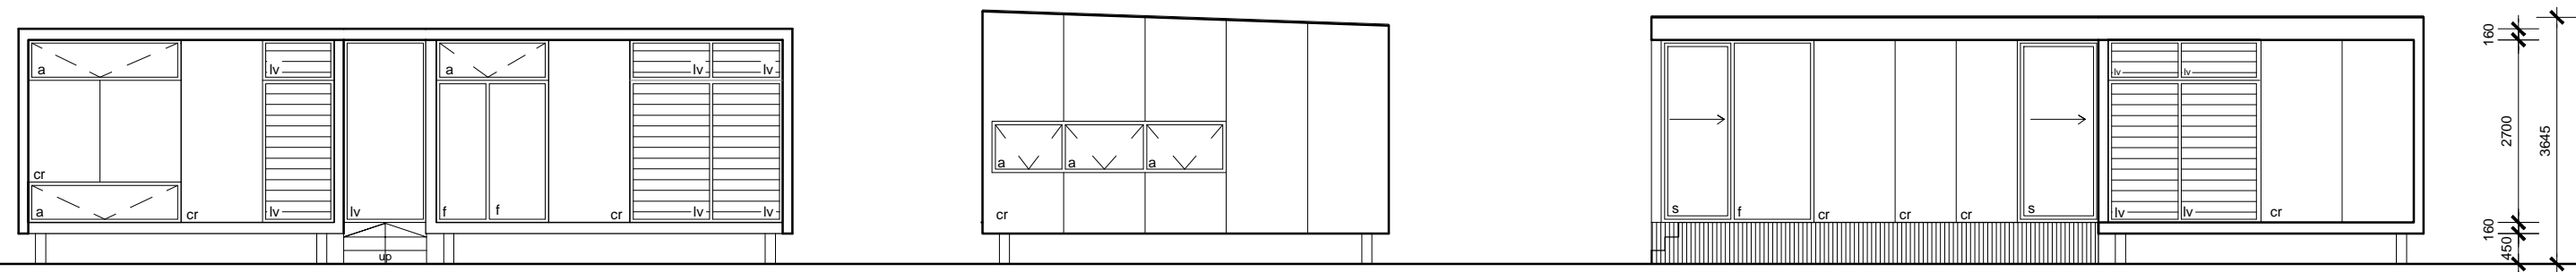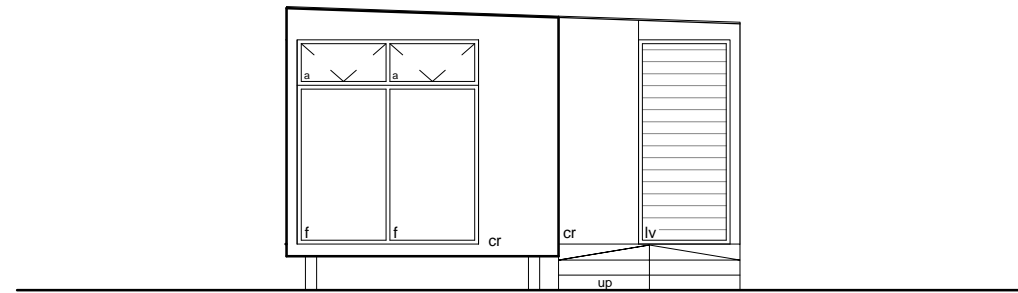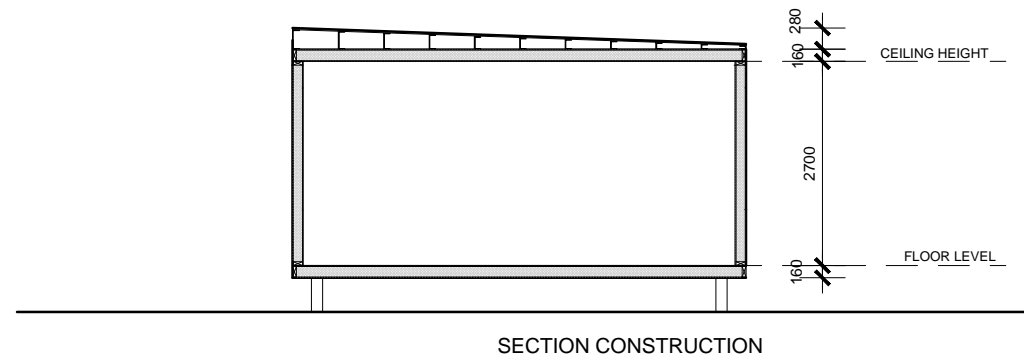

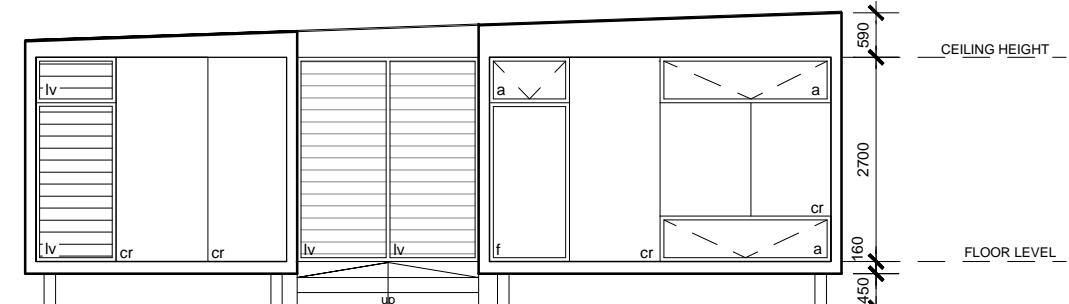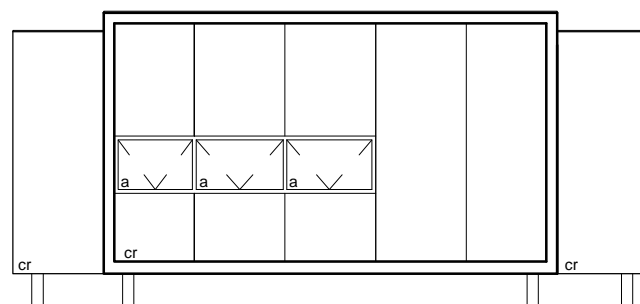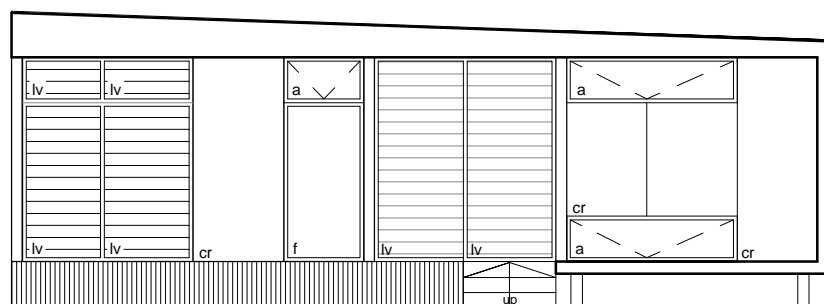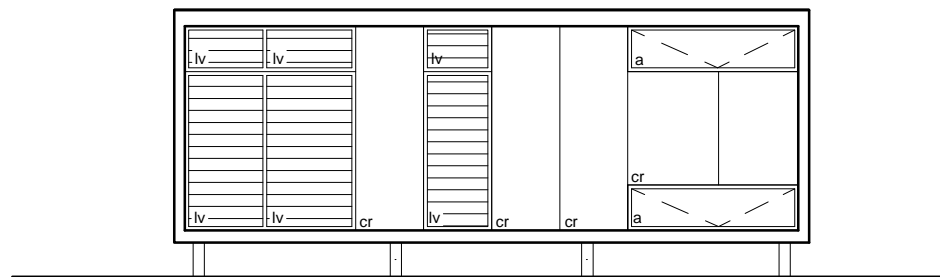




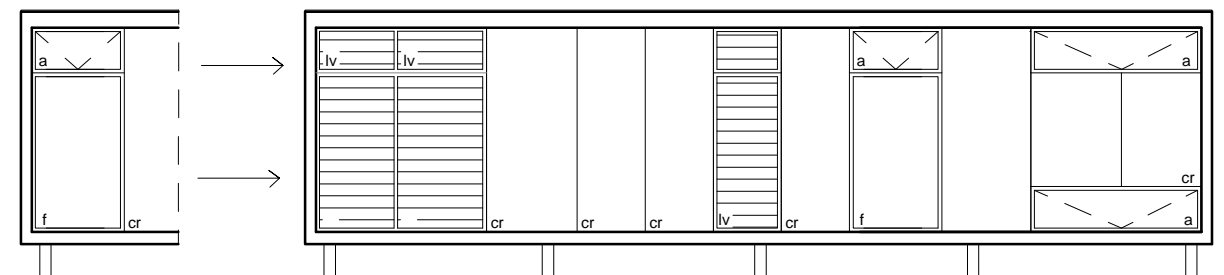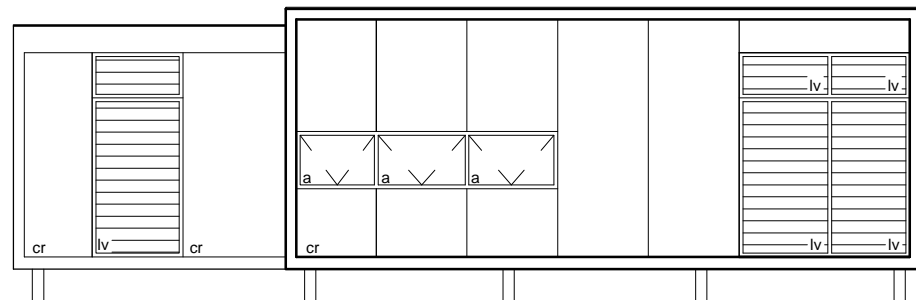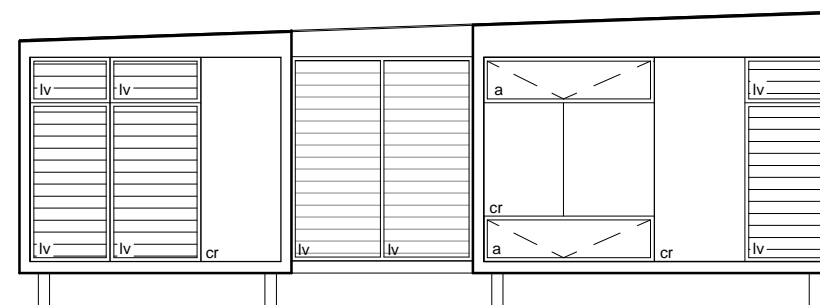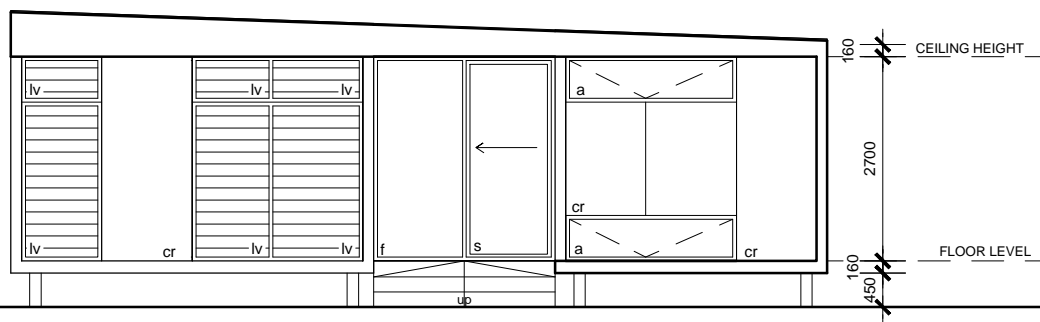

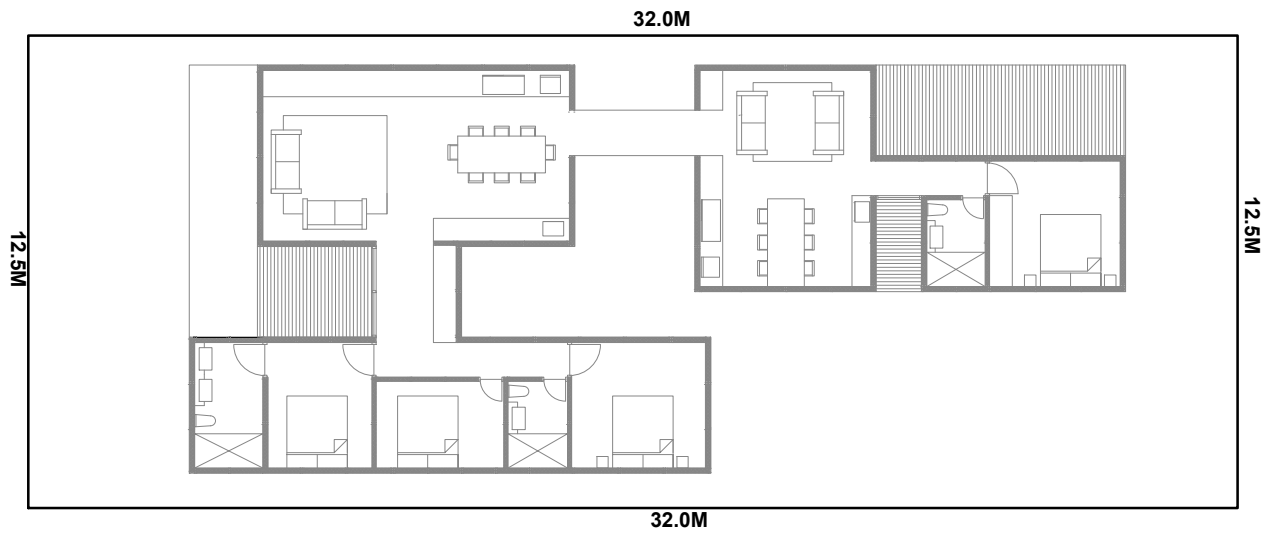


**SITE OPTION A:**

**LOT 766**  
**400 M sq**  
 Proposed Site  
 Existing Site vacant

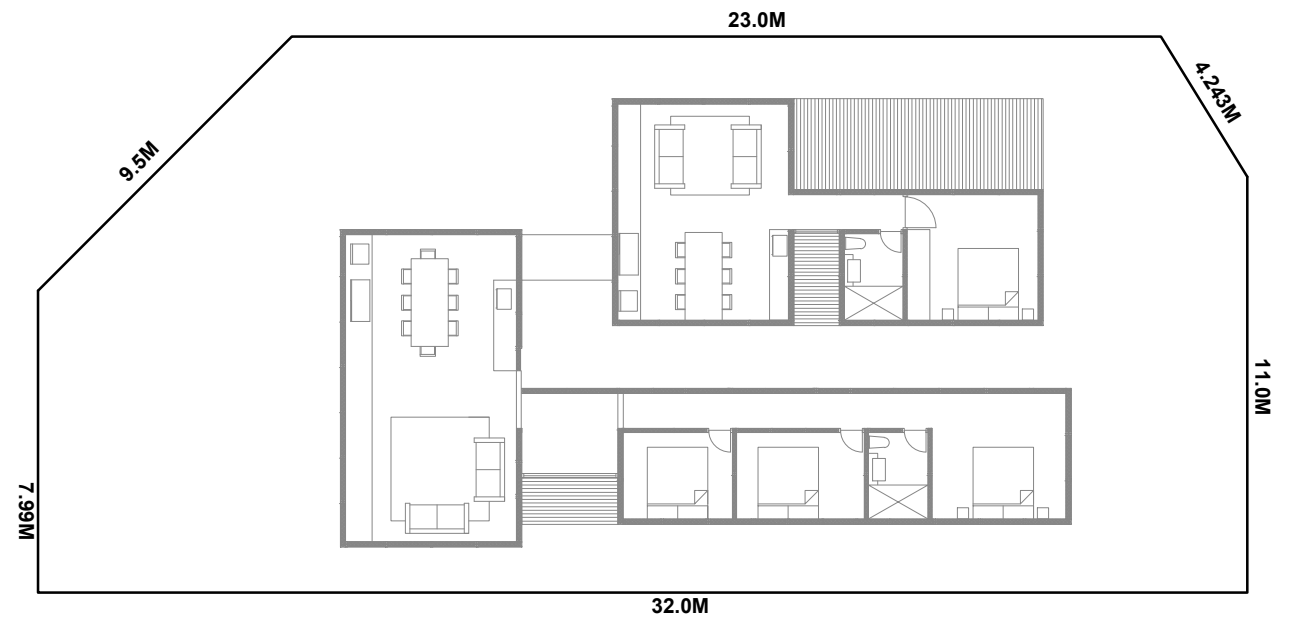



**SITE OPTION B**

**LOT 756**  
**425 M sq**  
 Proposed Site  
 Existing Site vacant

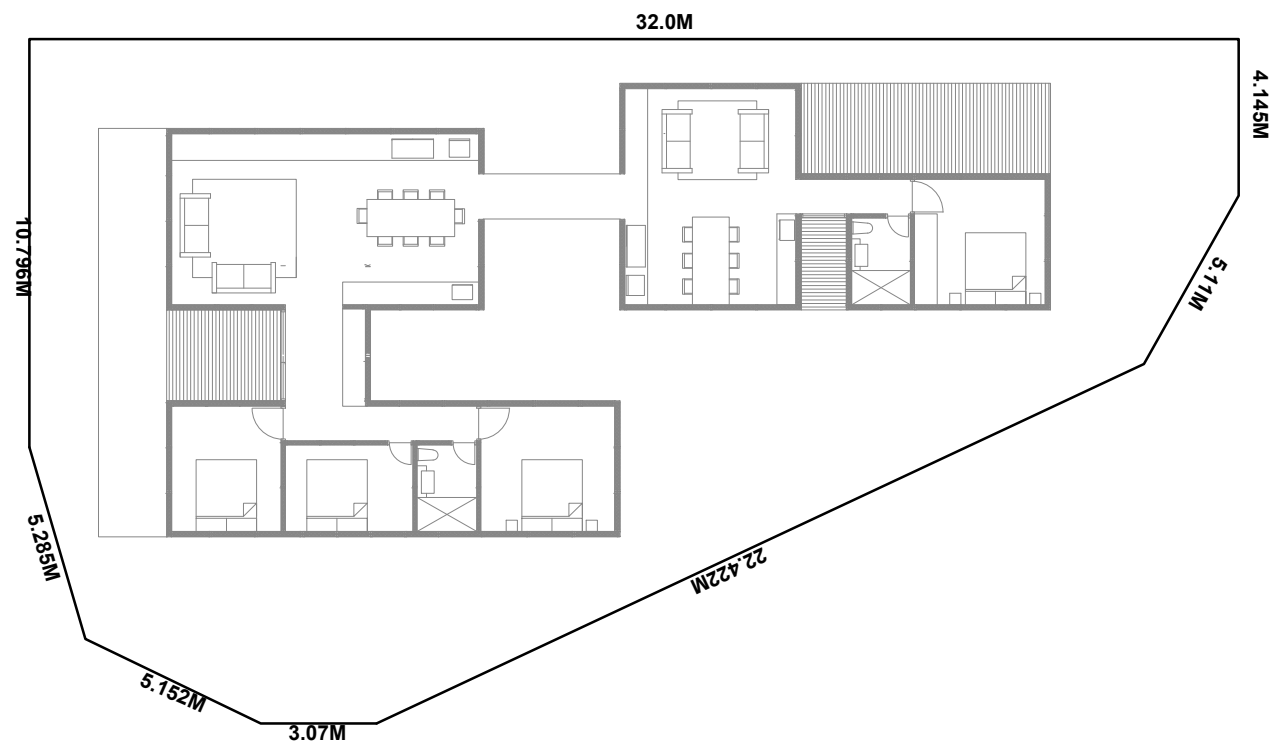


**SITE OPTION C**




**LOT 740**  
**445 M sq**  
 Proposed Site  
 Existing Site vacant





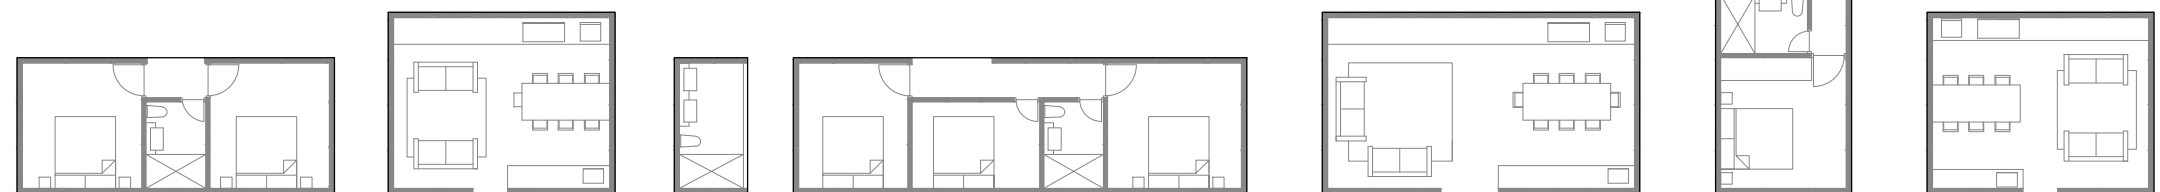
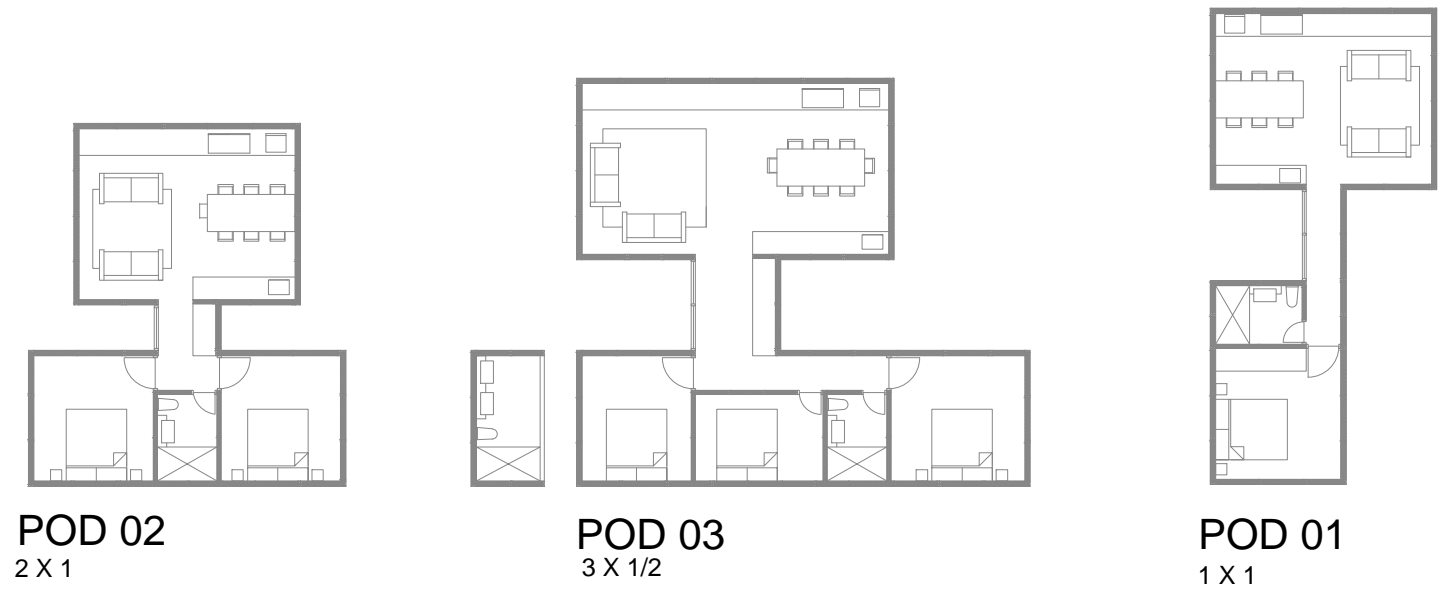




**POD COMBINATION OPTIONS.**



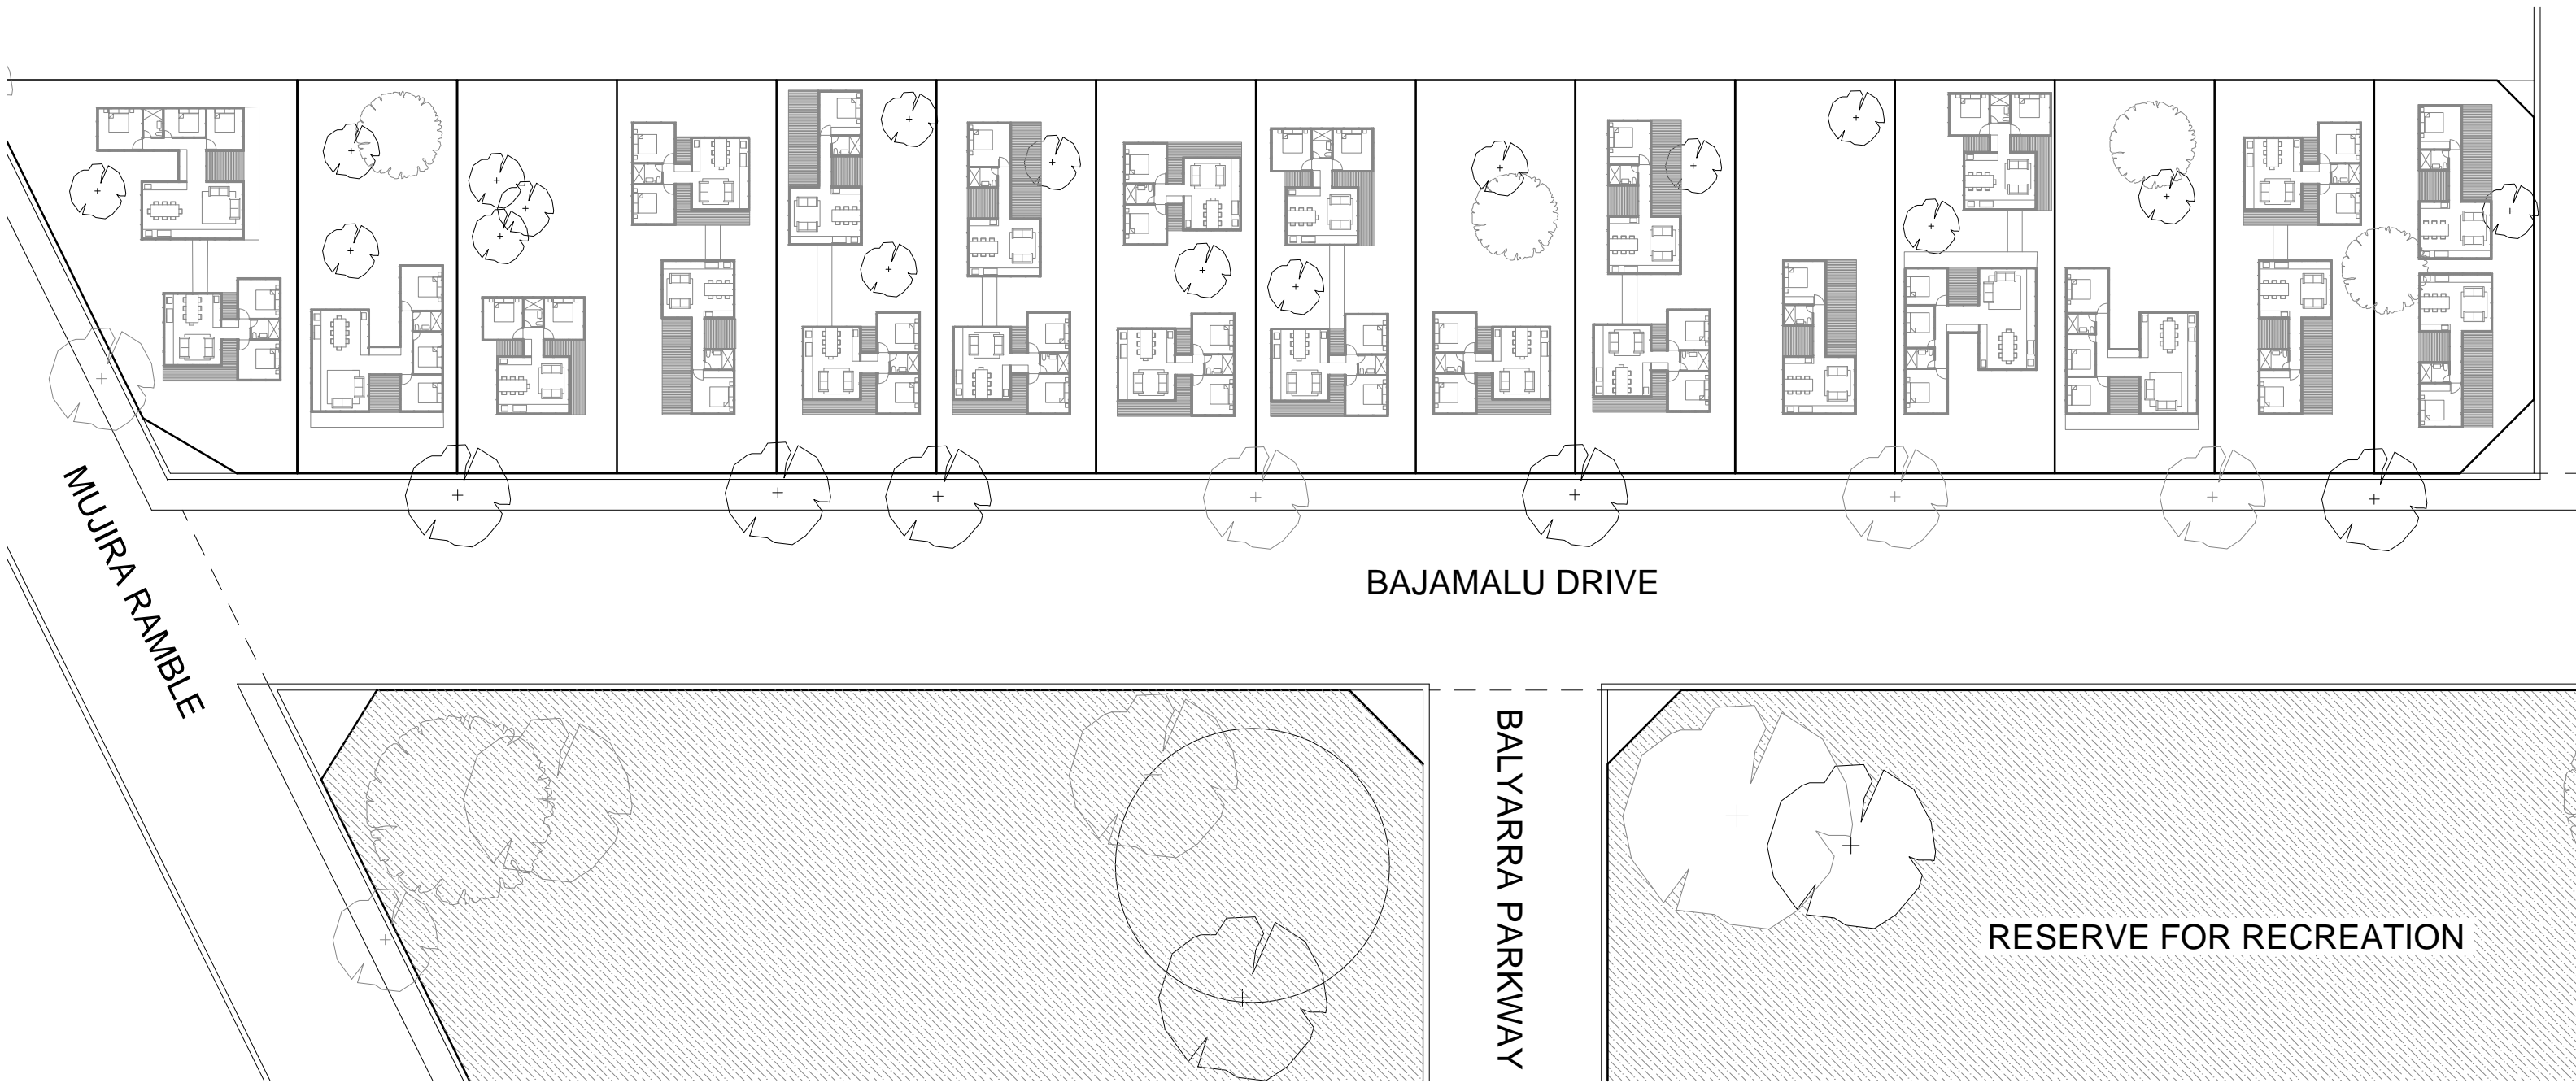

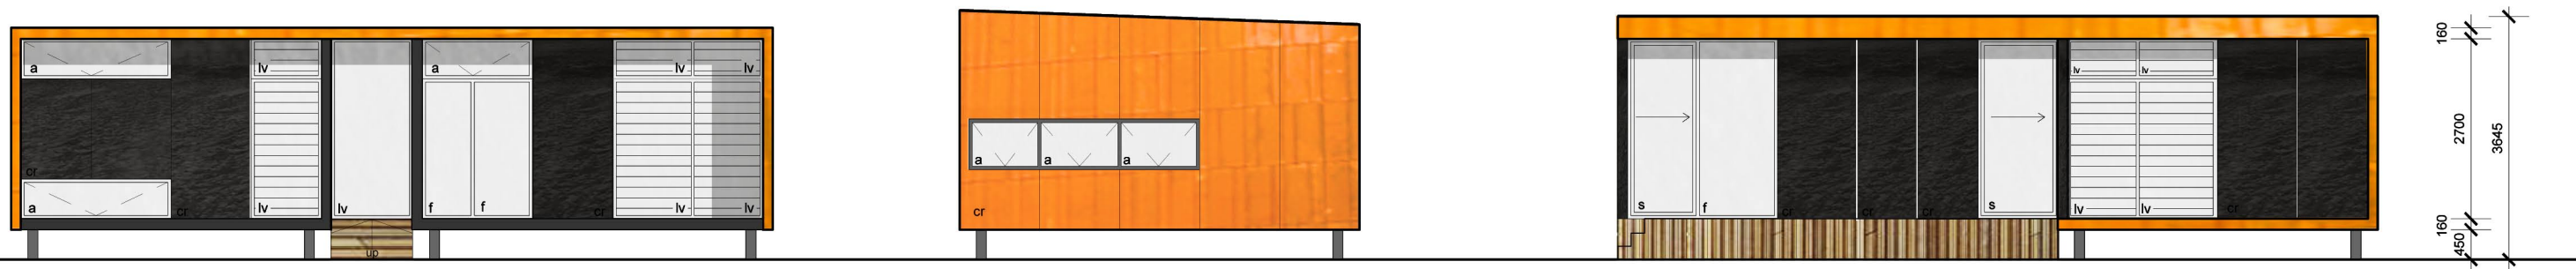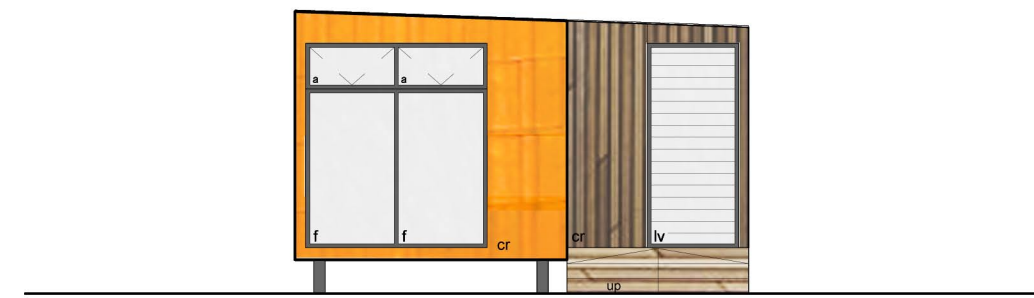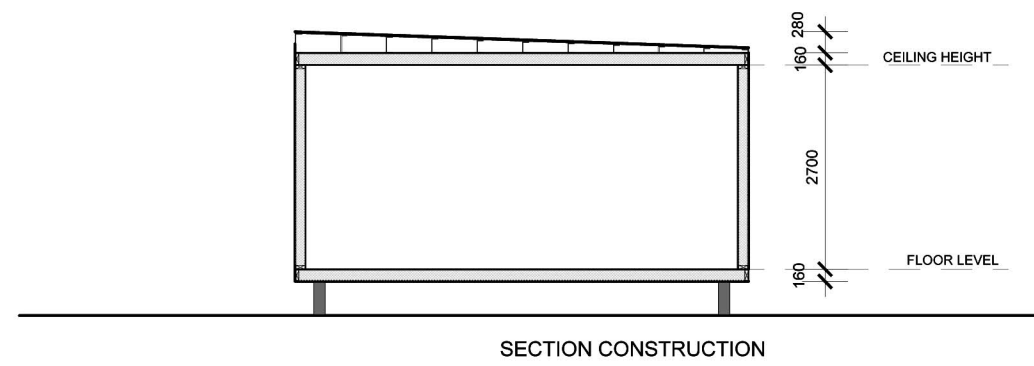

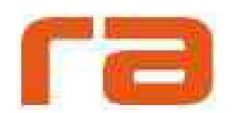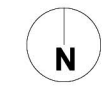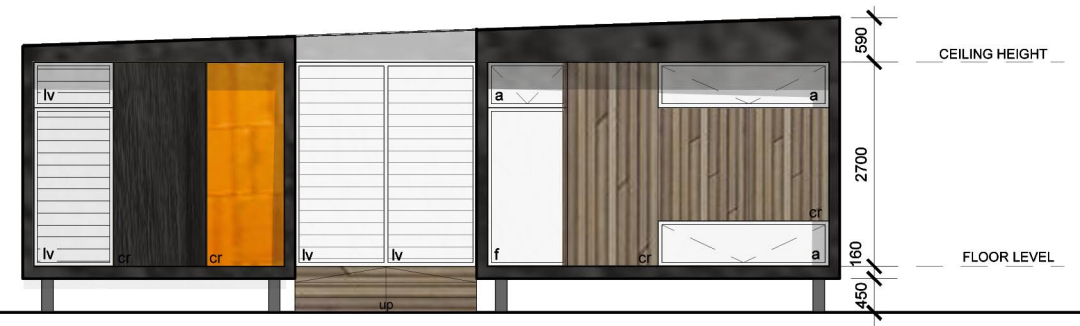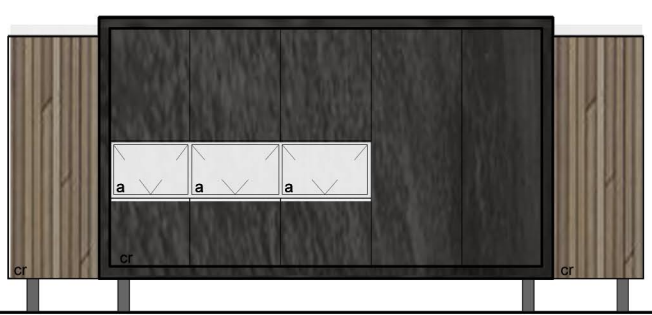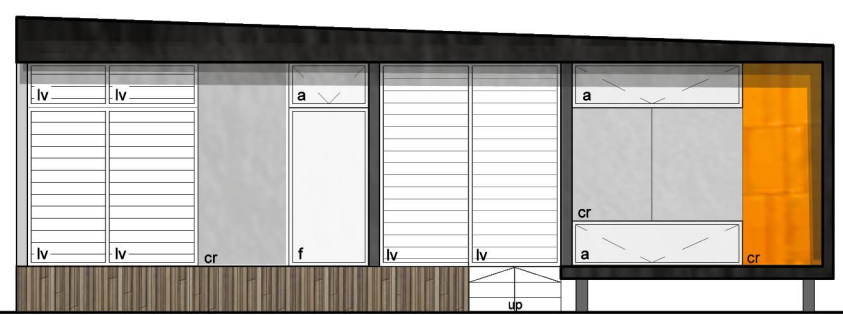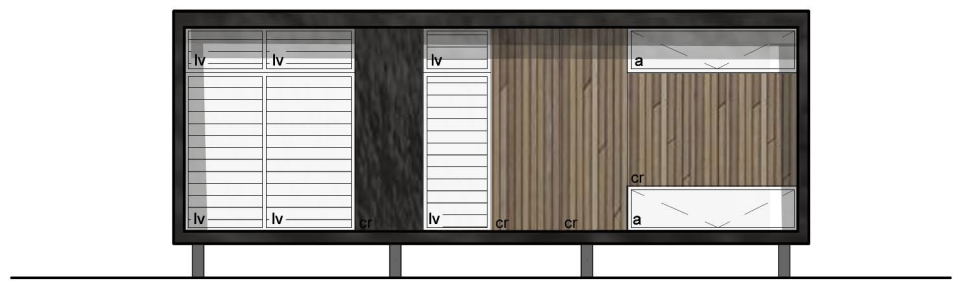

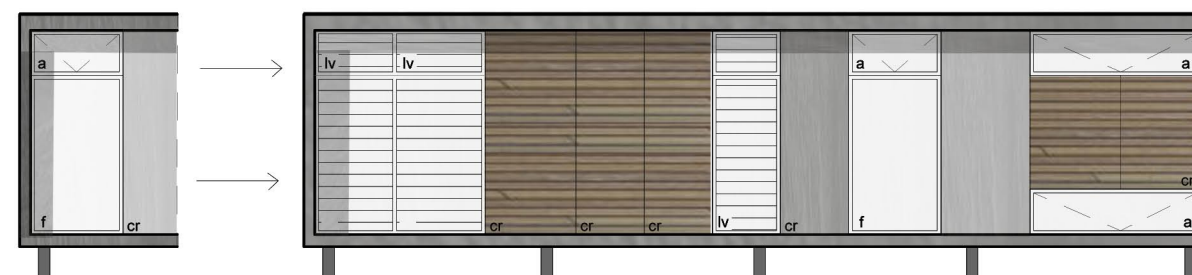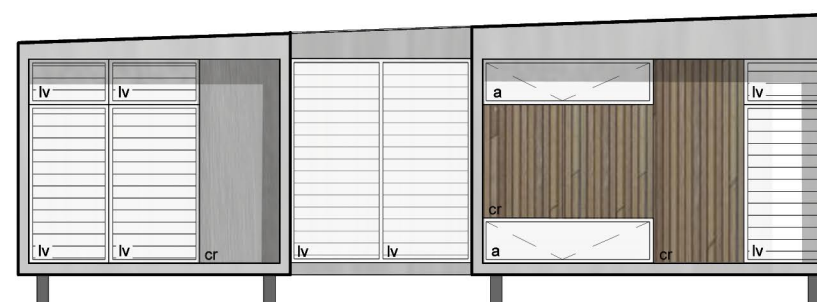





SAMPLE STREET SCAPE CONT.  
BALAMALU DRIVE

NRAS HOUSING DEVELOPMENT

12


Elevation CONCEPT

ISSUE

DATE



DATE : 1st February 2012  
SCALE: 1:100 (@ A3)

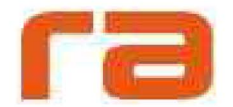





SAMPLE STREET SCAPE  
BALAMALU DRIVE


NRAS HOUSING DEVELOPMENT

13

Elevation CONCEPT

ISSUE

DATE

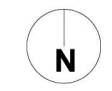

DATE : 1st February 2012  
SCALE: 1:100 (@ A3)

